



1 FIRST FLOOR PLAN - OPTION A / OPTION B

0 5' 10' 20'

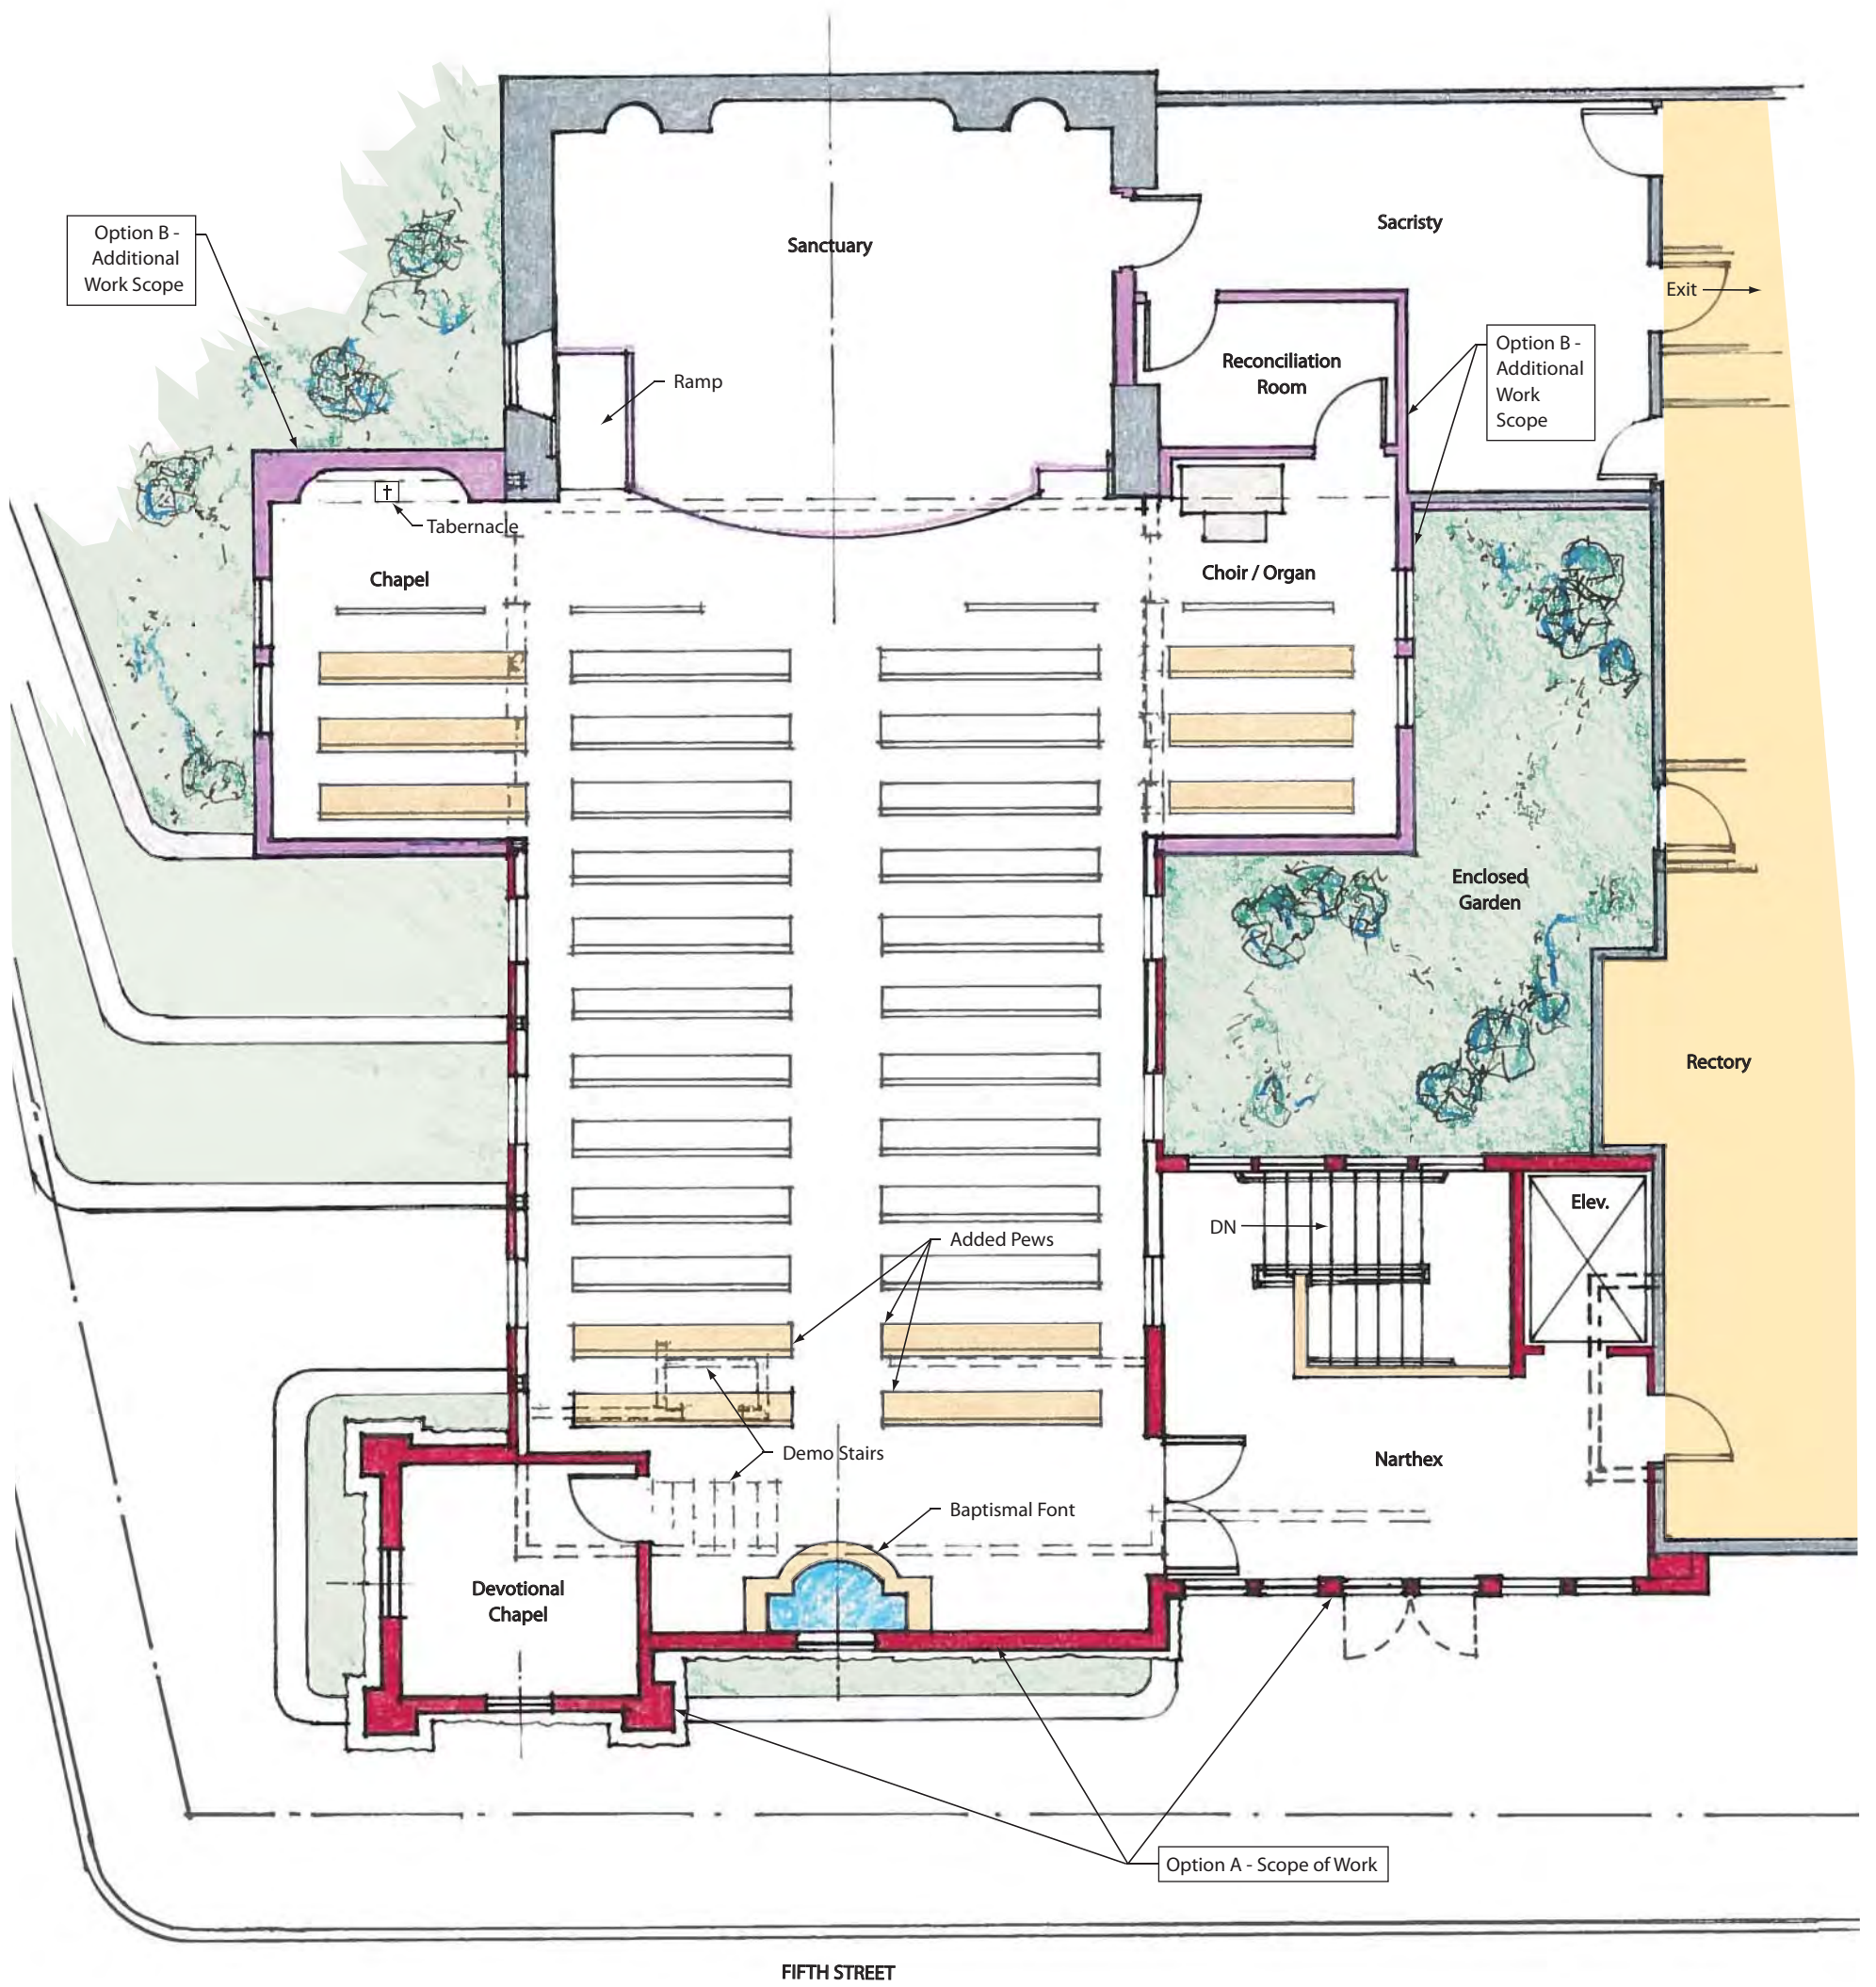

2 SECOND FLOOR PLAN - OPTION A / OPTION B

0 5' 10' 20'

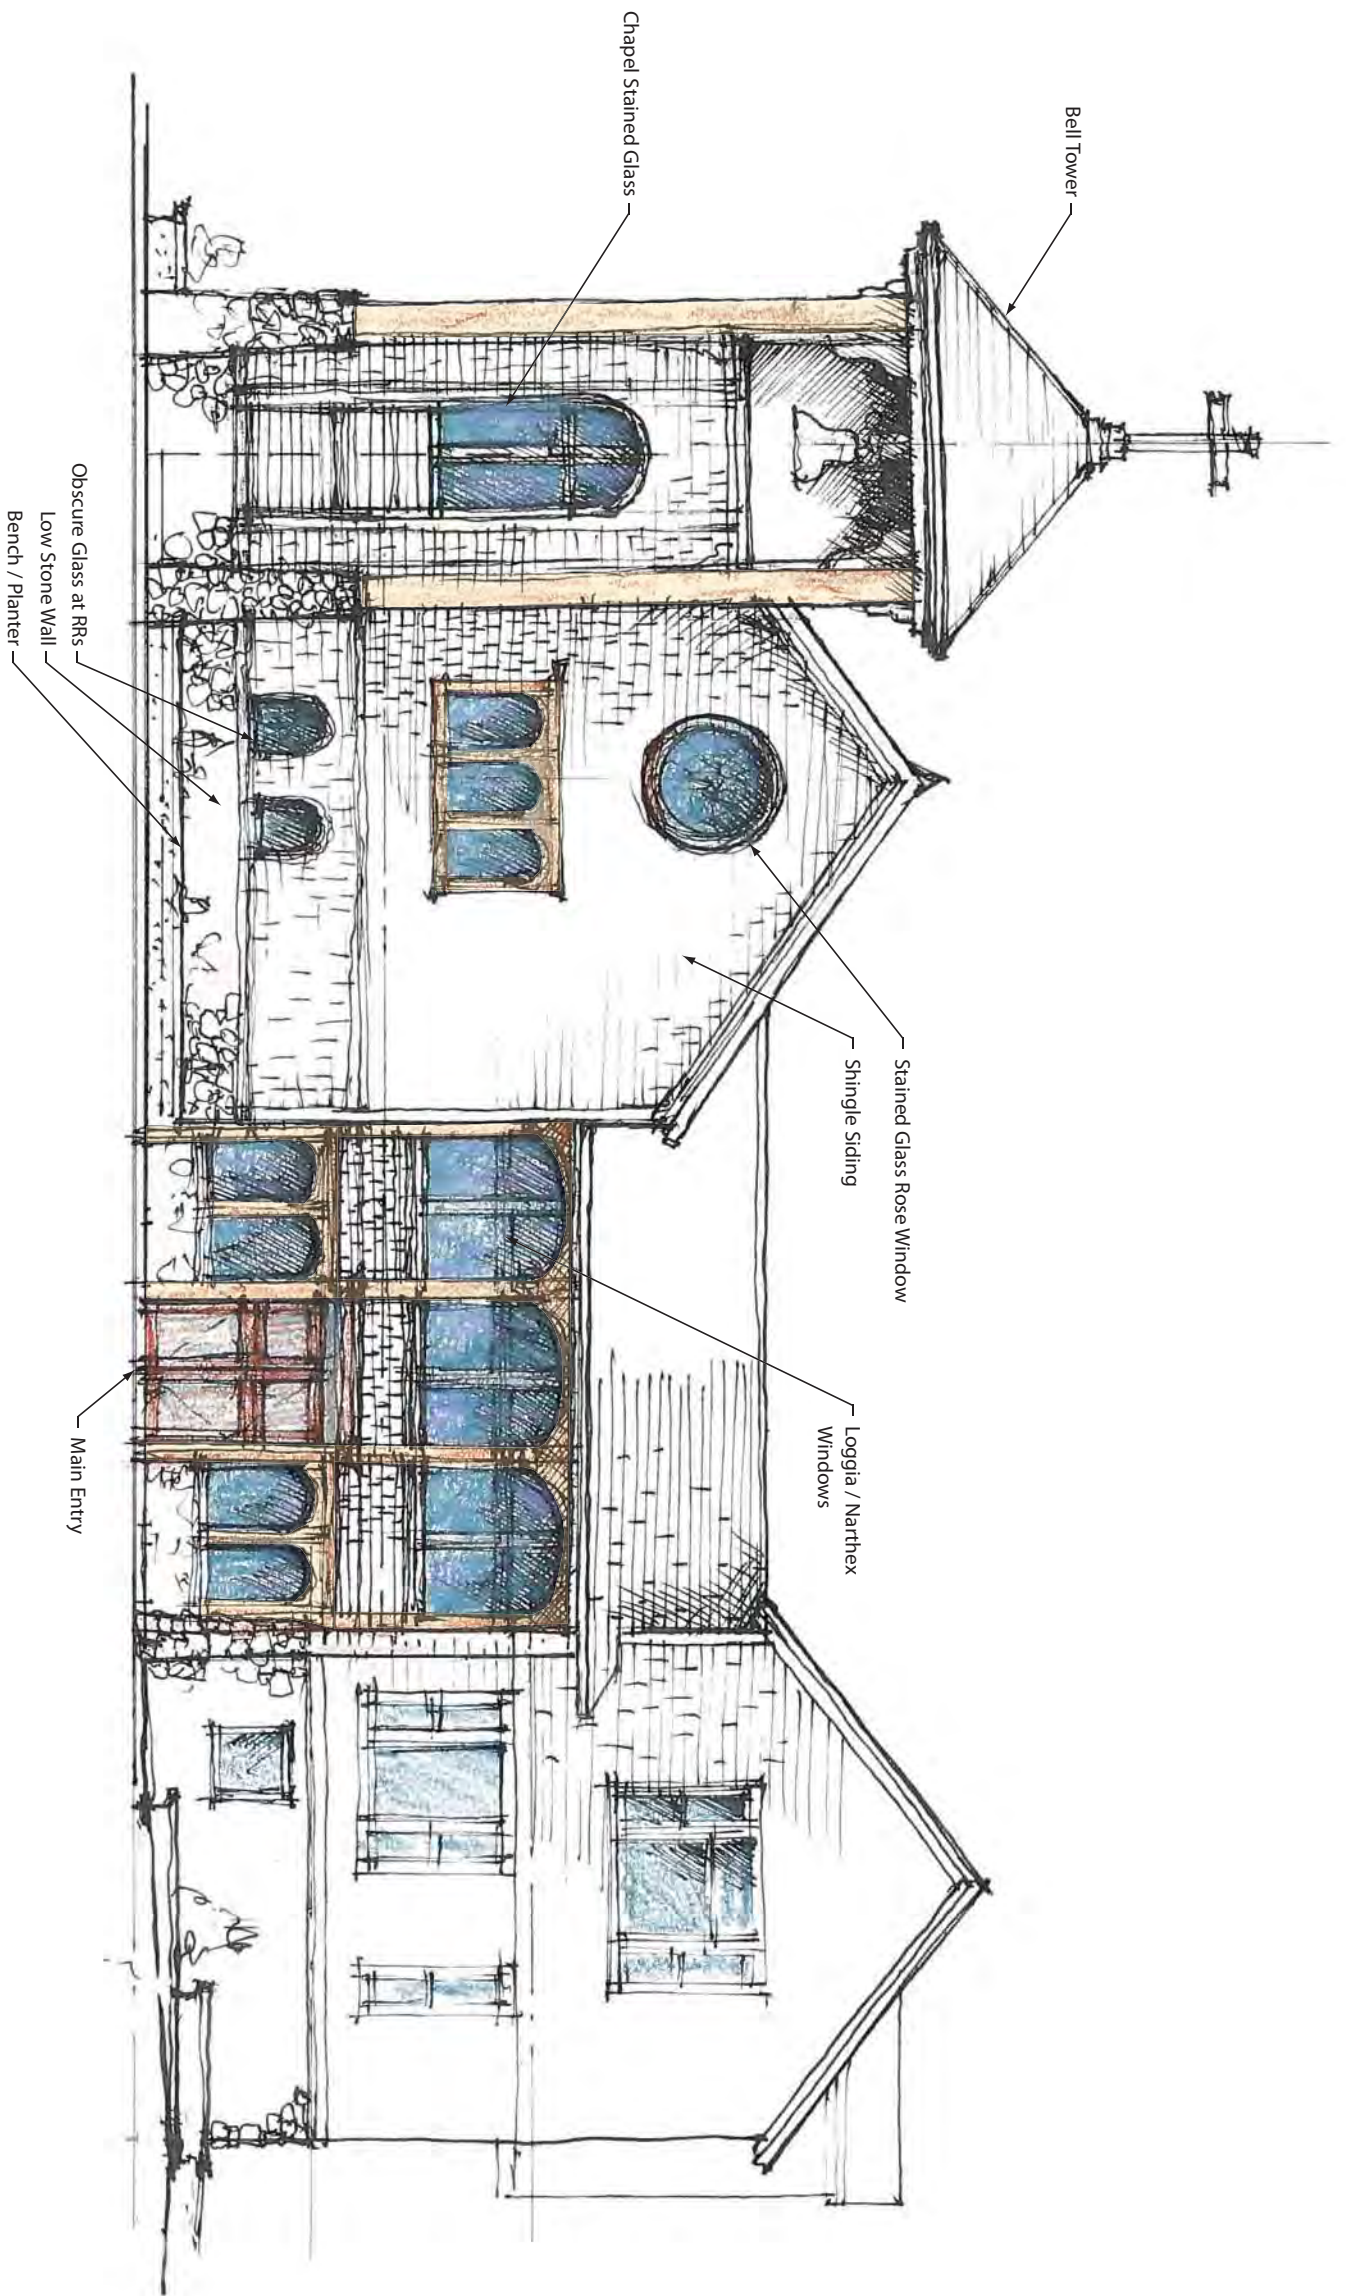

3

FIFTH STREET ELEVATION, OPTION A / B



